


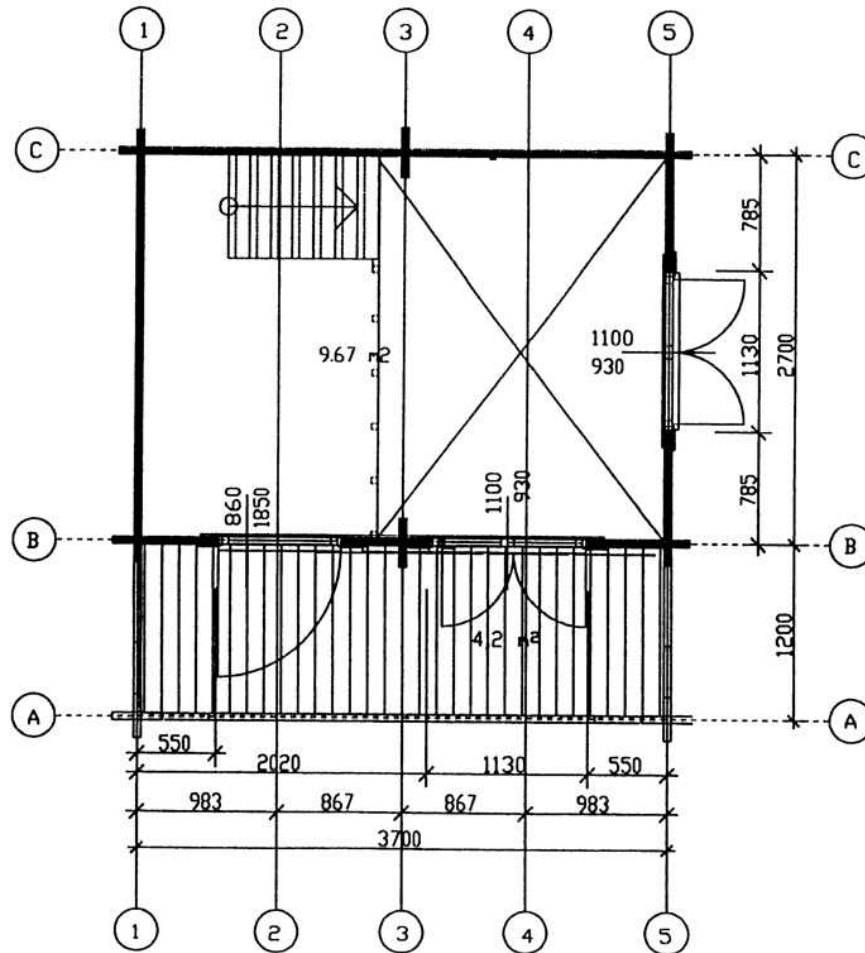


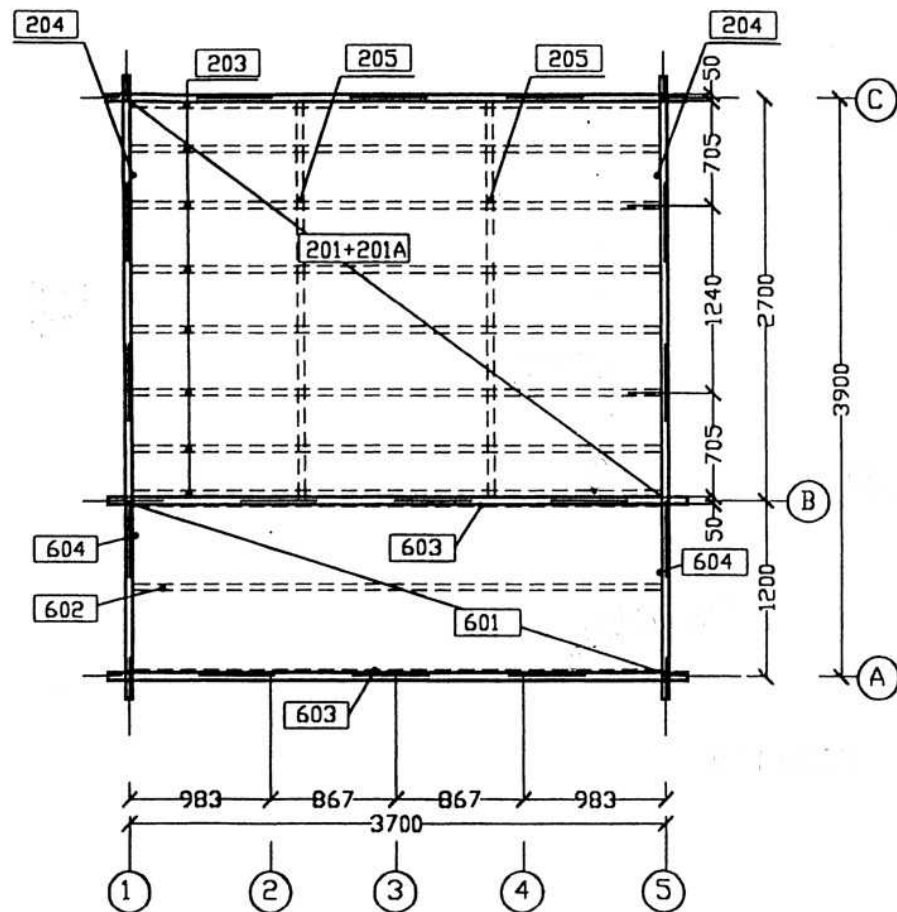


 AS PALKTARE 75501 SAKU OKSNURME TEE 14 TEL 372-2-6041979 FAX 372-2-6041826 E-MAIL PALKTARE@ESTPAKEE	OBJECT		SIELU 50		CONTRACT	
	CUSTOMER				DATE	
	PROJECT STADIUM	TJ	GROUND FLOOR PLAN		M 1:50	PAGE NO
					M.Peips	
				15.08.2001		
				1		

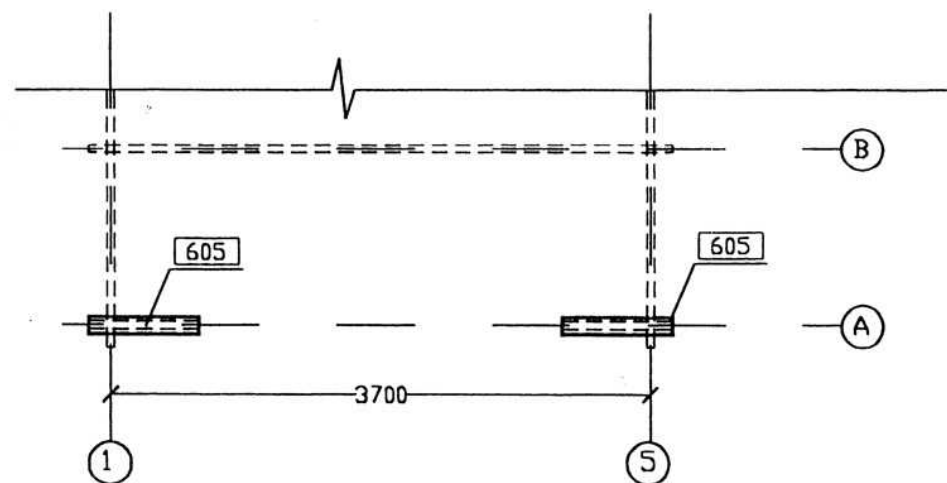


3650

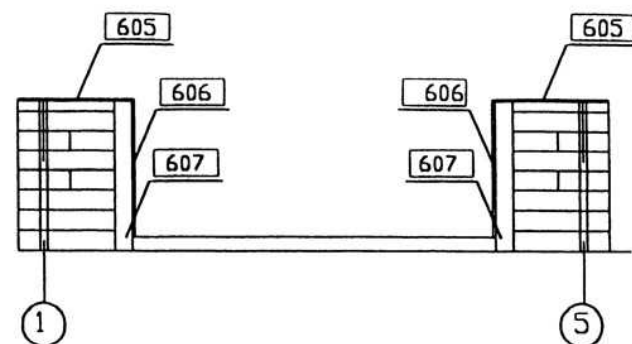




 AS PALKTARE 75501 SAKU LKSURME TEE 14 TEL 372-2-6041979 FAX 372-2-6041826 E-MAIL PALKTARE@ESTPAKEE		OBJECT		SIELU 50		CONTRACT	
		CUSTOMER				DATE	
PROJECT STADIUM	TJ	FLOORING		M 1:50		PAGE NO	2
		TERRACE RAILING		M.Peips			

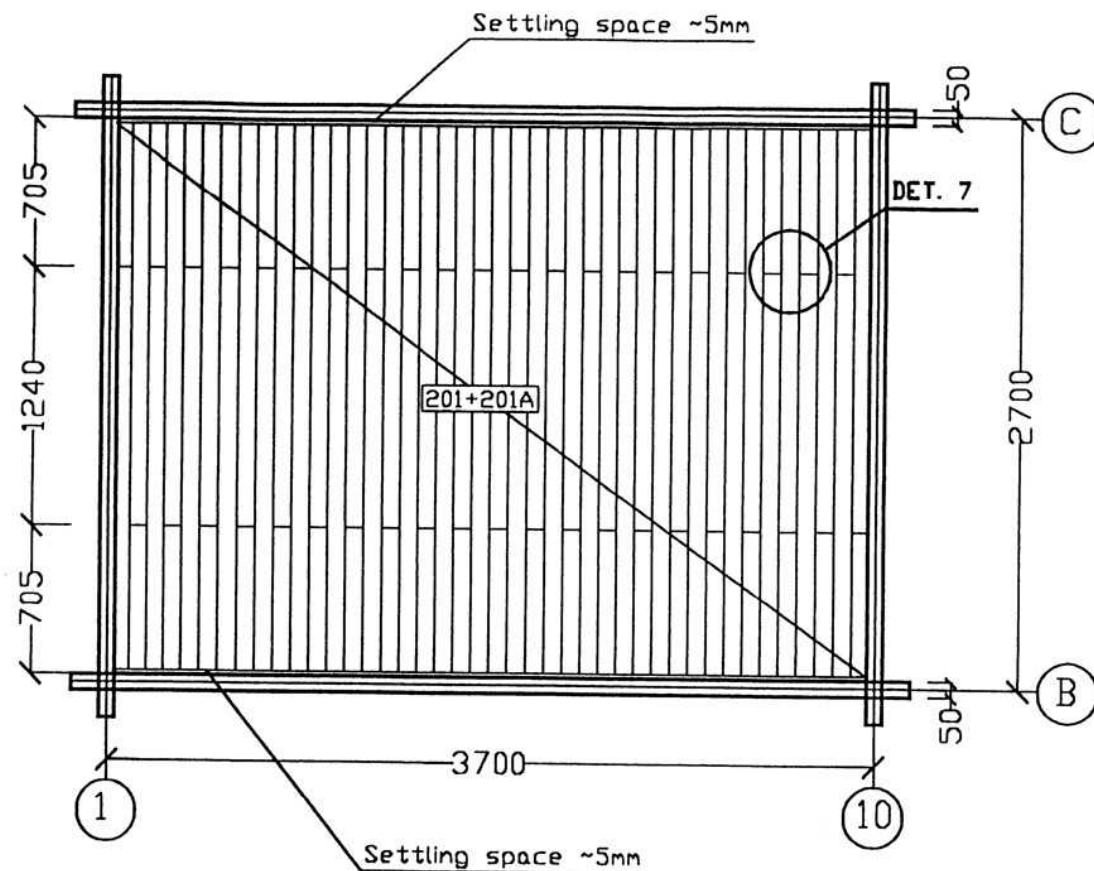

DET. 7

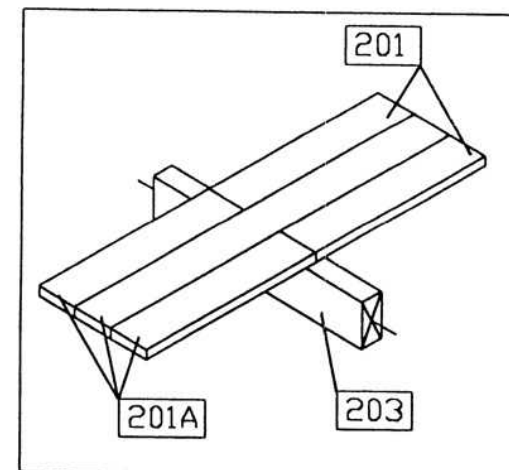


  AS PALKTARE 75501 SAKU OKSALA TEE 14 TEL 372-2-6041979 FAX 372-2-6041826 E-MAIL PALKTARE@ESTPAKEE	OBJECT		SIELU 50 (standard)		CONTRACT	
	CUSTOMER				DATE	
	PROJECT STADIUM	TJ	JOINTING OF FLOORBOARDS		PAGE NO	2A
			M.Peips			

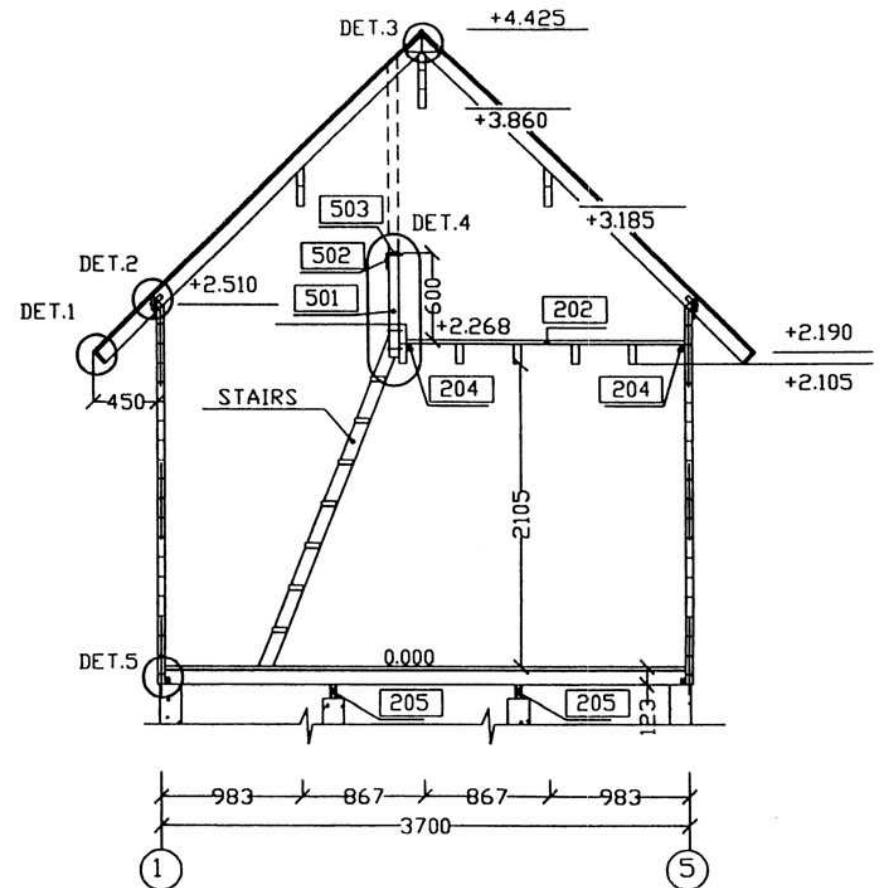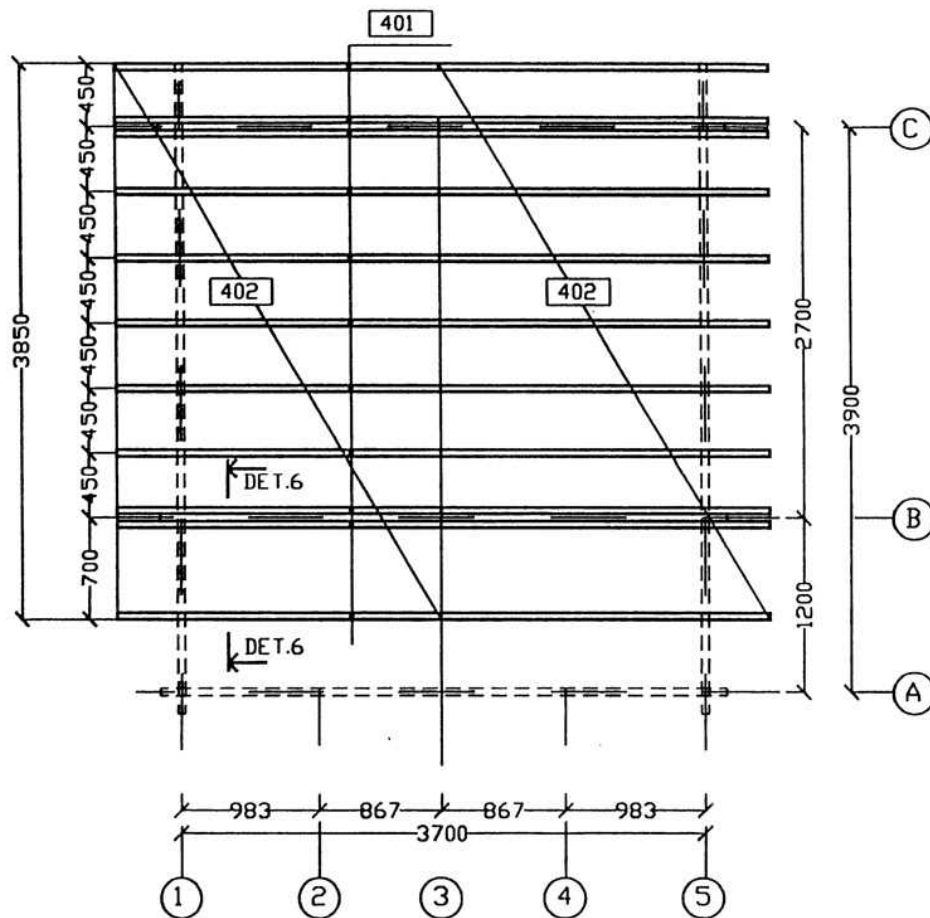


 AS PALKTARE 75501 SAKU UKSINURME TEE 14 TEL 372-2-6041979 FAX 372-2-6041826 E-MAIL PALKTARE@ESTPAK.EE		OBJECT		SIELU 50		CONTRACT		
		CUSTOMER				DATE		
		PROJECT	STADIUM	PLAN OF RAFTERS		M 1:50		PAGE NO
				SECTION 1-1		M.Peips		
		TJ				15.08.2001		
						3		

DET.1

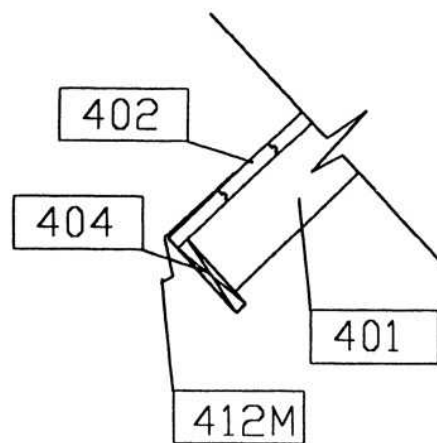


DET.2

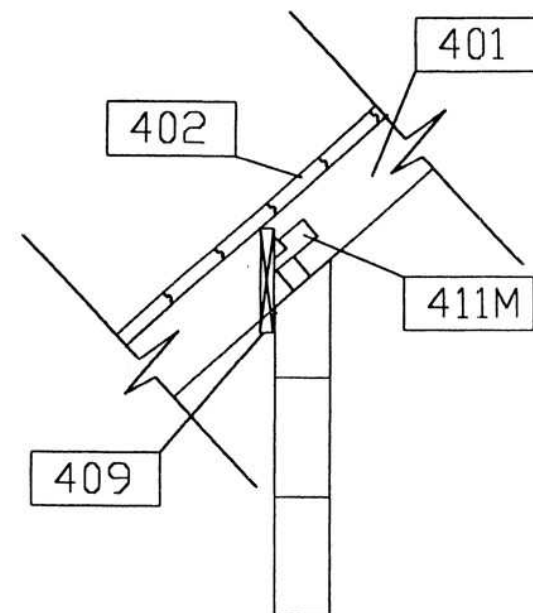


 AS PALKTARE 75501 SAKU LKSHURME TEE 14 TEL 372-2-6041979 FAX 372-2-6041826 E-MAIL PALKTARE@ESTPAKEE	OBJECT		SIELU 50		CONTRACT		
	CUSTOMER				DATE		
	PROJECT STADIUM	TJ	DETAILS 1 and 2		1:10		
					M.Peips		
					PAGE NO		
						09.07.2001	
						4	

DET.3

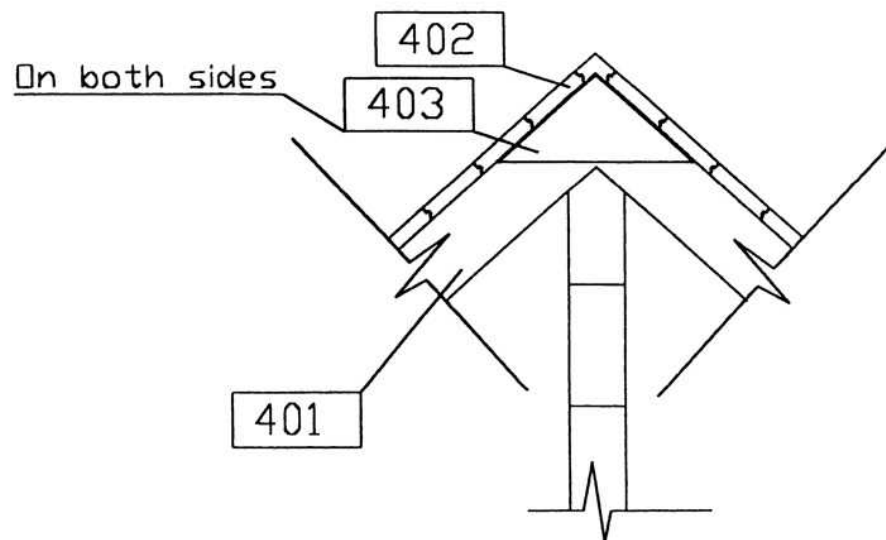

DET.6

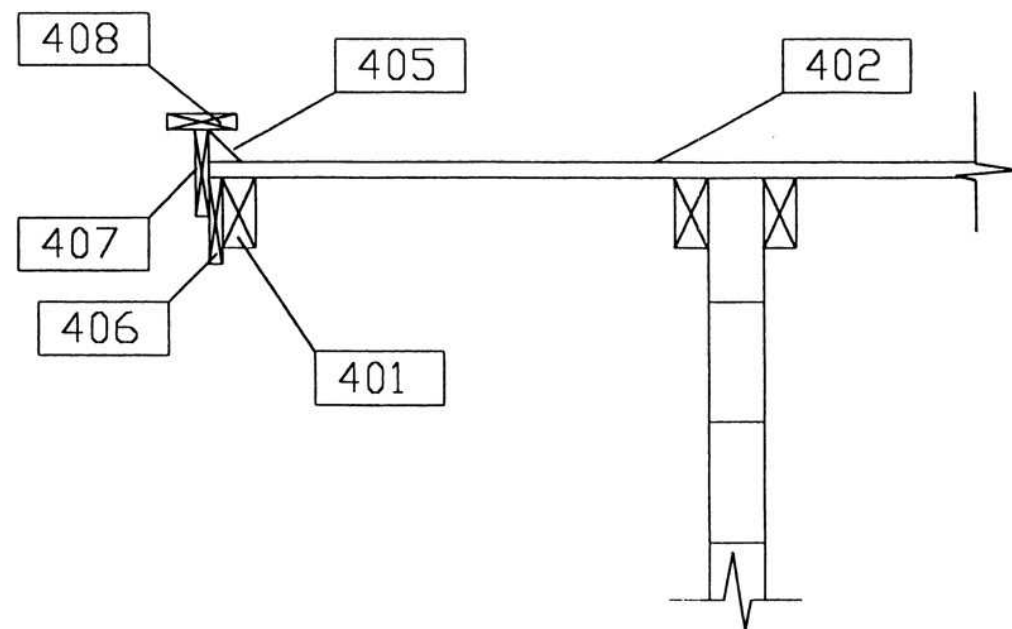


AS PALKTARE

75501 SAKU
IKSNURME TEE 14
TEL 372-2-6041979
FAX 372-2-6041826


E-MAIL: PALKTARE@ESTPAKEE

OBJECT		SIELU 50		CONTRACT	
CUSTOMER				DATE	09.07.2001
PROJECT STADIUM	TJ	DETAIL 3 AND 6	1:10	PAGE NO	5
			M.Peips		



DET.4

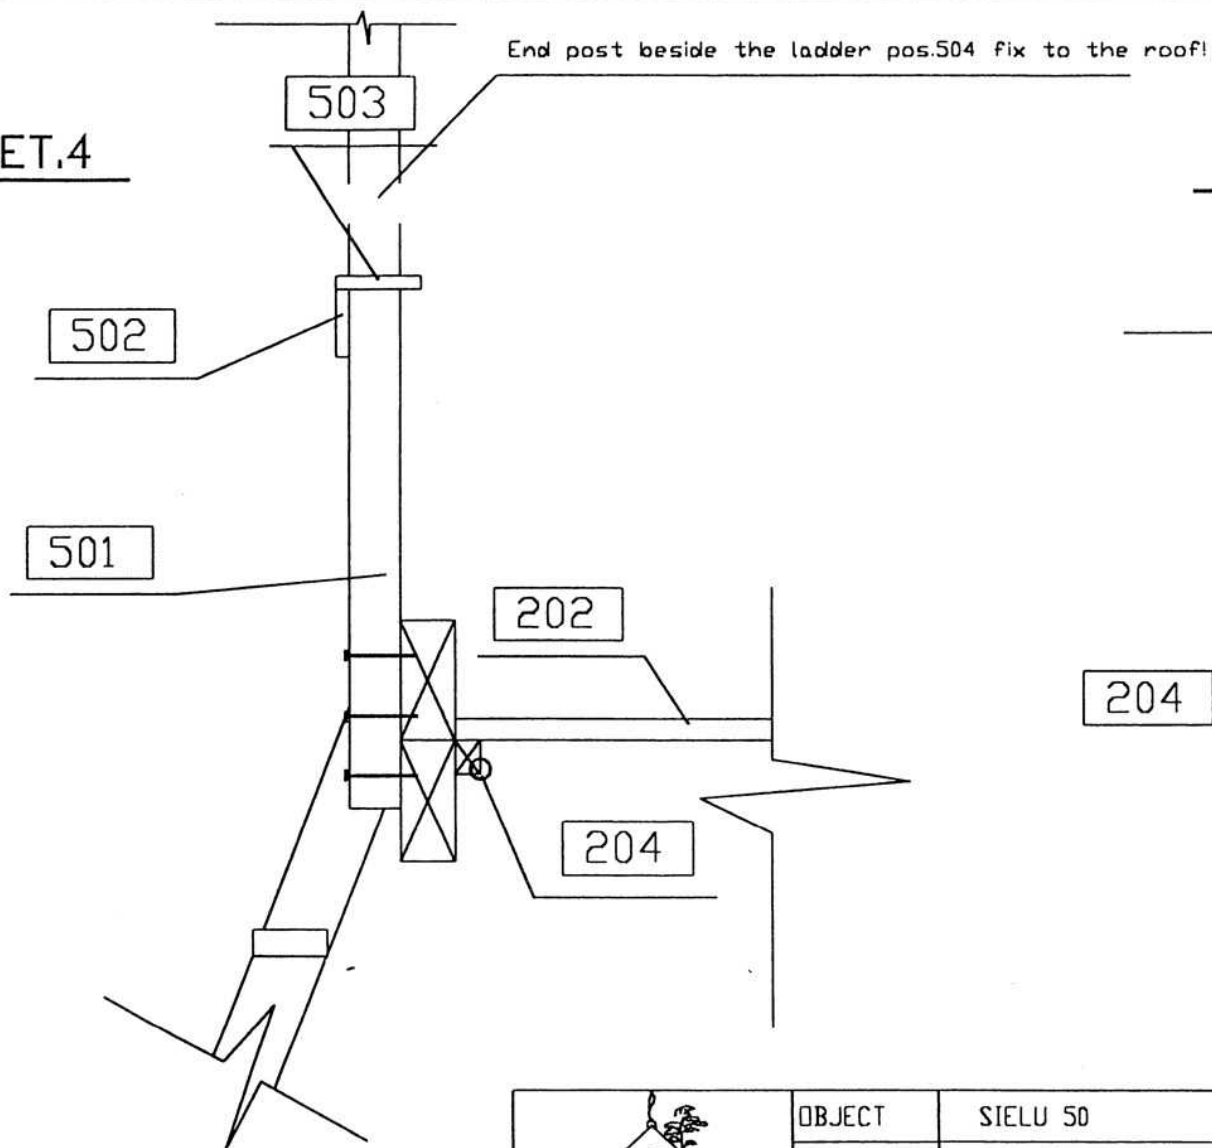

DET.5


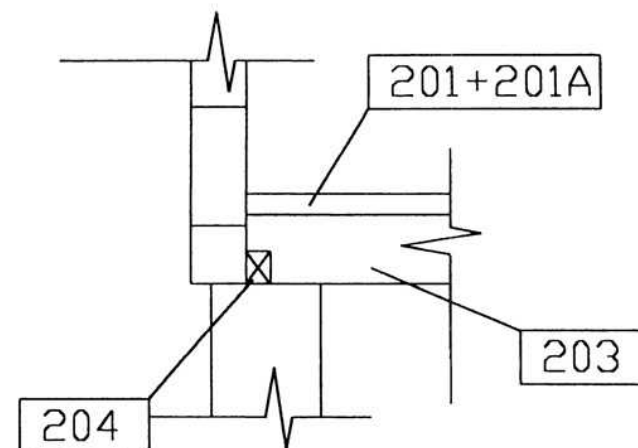


 AS PALKTARE 75501 SAKU EKSMURME TEE 14 TEL 372-2-6041979 FAX 372-2-6041826 E-MAIL PALKTARE@ESTPAKEE	OBJECT		SIELU 50		CONTRACT	
	CUSTOMER				DATE	
	PROJECT STADIUM	TJ	DETAILS 4 and 5		1:10	PAGE NO
					M.Peips	

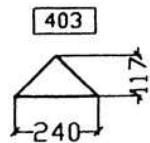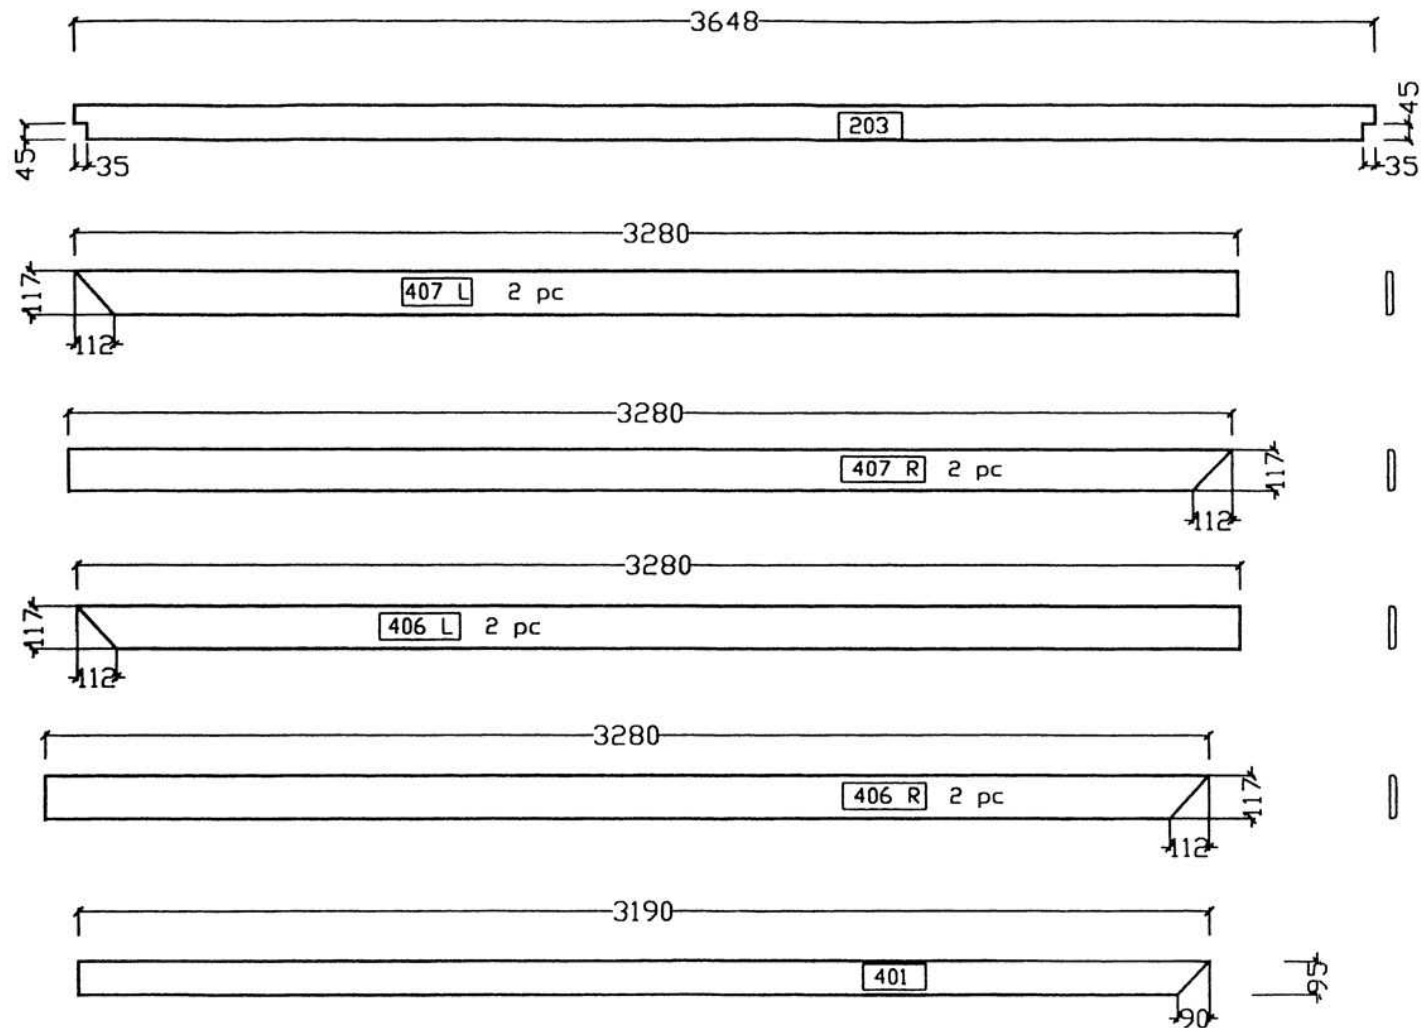


 AS PALKTARE 75501 SAKU OLSMURHE TEE 14 TEL 372-2-6041979 FAX 372-2-6041826 E-MAIL PALKTARE@ESTPAKEE		OBJECT	SIELU 50		CONTRACT	
		CUSTOMER			DATE	15.08.2001
PROJECT STADIUM	TJ	RAFTERS		M 1:20	PAGE NO	7
		GABLE BOARDS		M.Peips		


SIELU 50

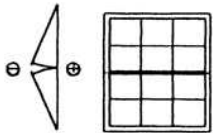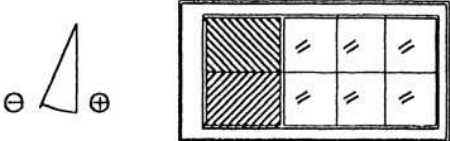TAHIS MARK	ESKIIS DESIGN	LENGI MÕõt DIMENSION OF FRAME B x H	ARV KÄELISUS NUMBER		PIND AREA M ²	MARKUS NOTE
			V	P		
A-1		1100x930	2	akent	1,02	Lengi laius 50mm 1 x klaas petteliist kahepaalne avaneb väljaspoole Depth of frame 50mm 1 x glass
A-3		550x530	1		0,29	Lengi laius 50mm 1 x klaas petteliist avaneb väljaspoole Depth of frame 50mm 1 x glass
VU 9/19		860x 1850	1		1,59	Lengi laius 50 mm 1 x klaas petteliist puit,leng piki jätkuta avaneb väljaspoole Depth of frame 50mm 1 x glass


A-1 2pc

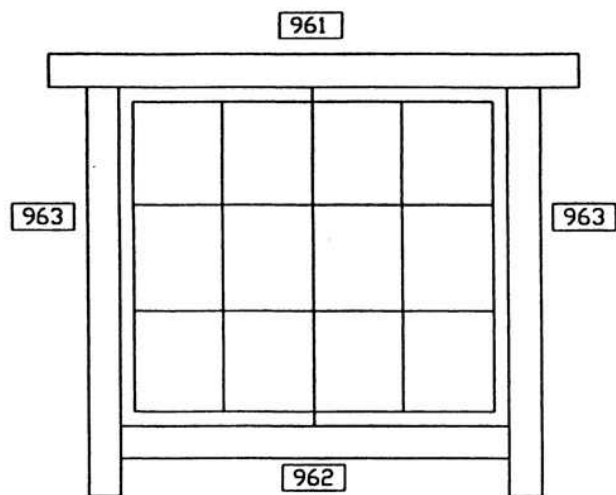




A-3

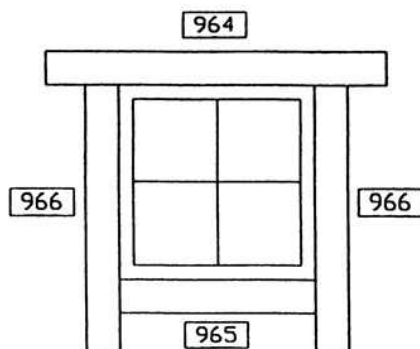

VU-9/19

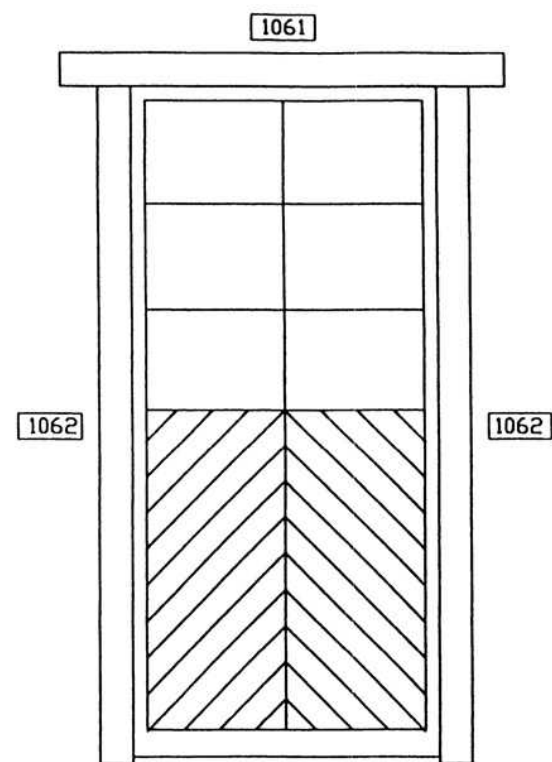

 AS PALKTARE 75501 SAKU OXSILURME TEE 14 TEL 372-2-6041979 FAX 372-2-6041826 E-MAIL PALKTARE@ESTPAKEE	OBJECT		SIELU 50		CONTRACT	
	CUSTOMER				DATE	
	PROJECT STADIUM	TJ	DETAILS		M 1:20	PAGE NO
					M.Peips	
				9		

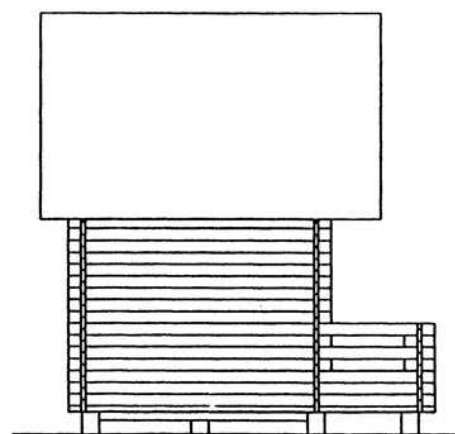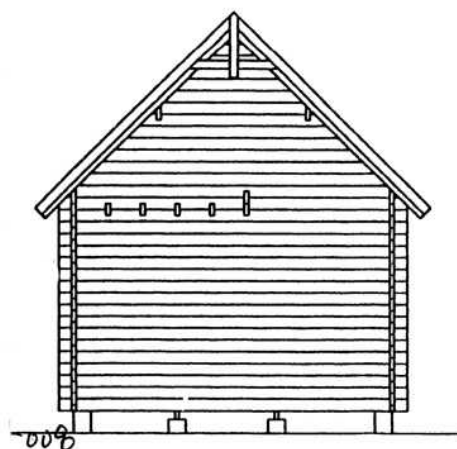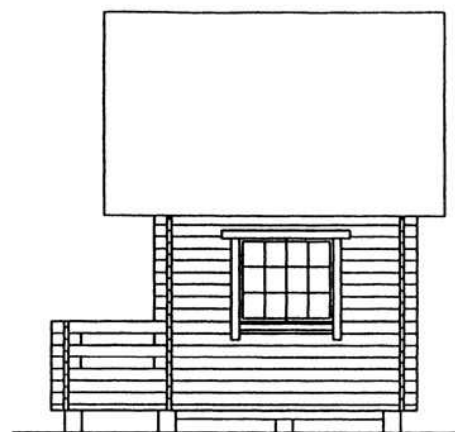

 AS PALKTARE 75501 SAKU OKSMURME TEE 14 TEL 372-2-6041979 FAX 372-2-6041826 E-MAIL PALKTARE@ESTPAKEE		OBJECT	SIELU 50		CONTRACT	
		CUSTOMER			DATE	15.08.2001
		PROJECT STADIUM	TJ	ELEVATIONS		
				M.Peips	PAGE NO	10